


**SSSPM'S COLLEGE OF
NURSING, BARSHI.
(GIRL'S HOSTEL)
(GROUND FLOOR PLAN)**

- G.F. BUILT-UP = 7,028.34 sq.ft.
- F.F. BUILT-UP = 6,820.50 sq.ft.
- TOTAL BUILT-UP AREA = 13,848.84 sq.ft.

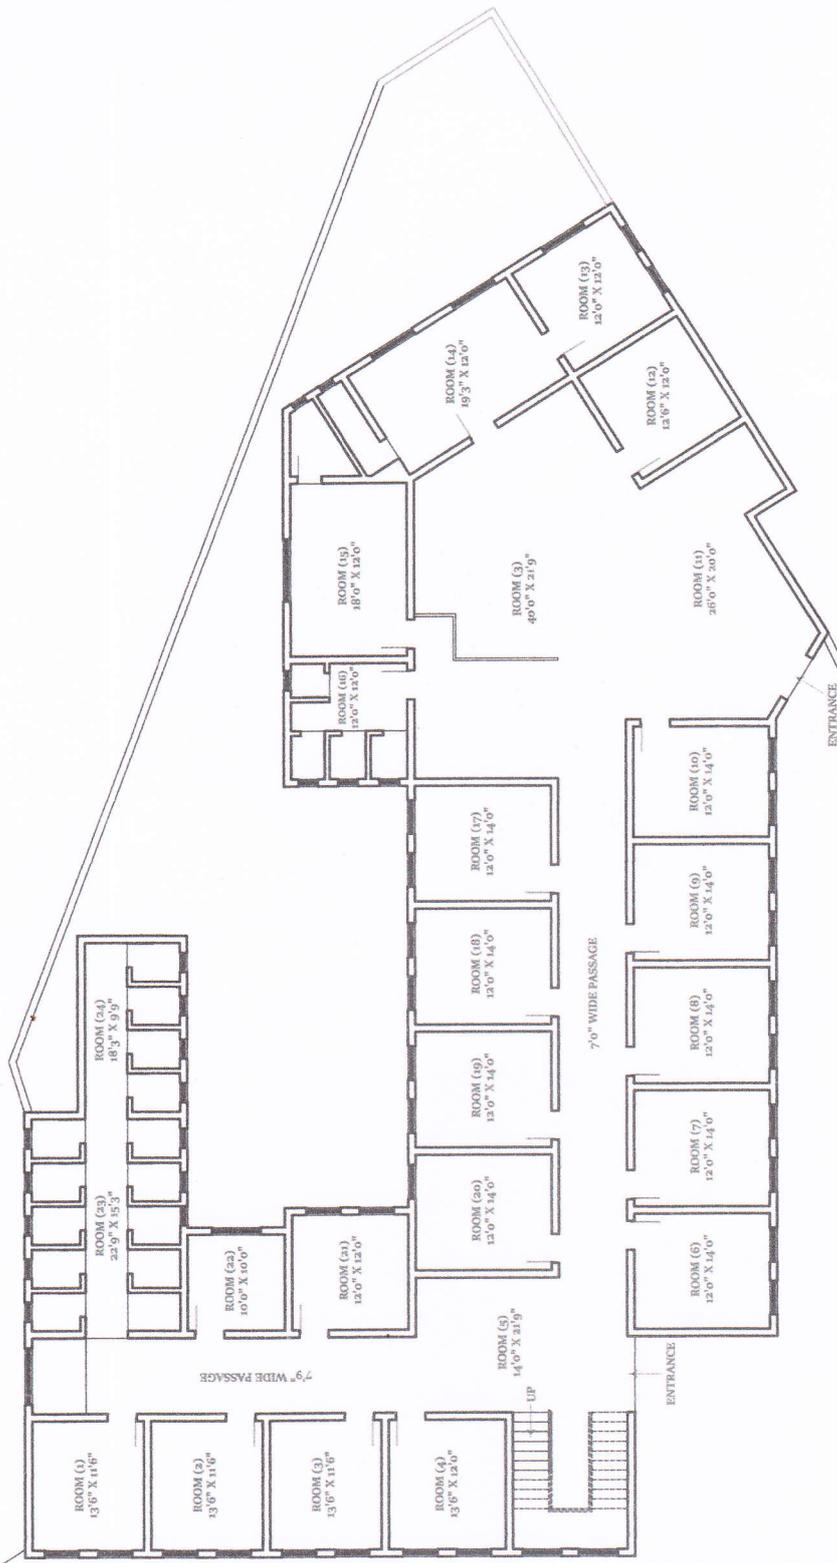

**STHAPATI
STUDIO**

Architect: Sagar Narayan Sutar
Contact: +91-9624007391
Mail Id: sthapatistudio97@gmail.com

**SSSPM'S COLLEGE OF
NURSING, BARSHI.
(GIRL'S HOSTEL)
(FIRST FLOOR PLAN)**

- G.F. BUILT-UP = 7,028.34 sq.ft.
- F.F. BUILT-UP = 6,820.50 sq.ft.
- TOTAL BUILT-UP AREA = 13,848.84 sq.ft.



**SHARATI
STUDIO**

Architect: Sagar Narayan Sutar

Contact: 91-9823407391
Mail Id: shapatistudio9777@gmail.com