

**STHAPATI
STUDIO**


Architect: Sagar Narayan Sutar
 Contact: +91-96340791
 Mail Id: sthapati.studio77@gmail.com

30'0" WIDE ROAD

SSSPM'S COLLEGE OF NURSING, BARSHI.

(GROUND FLOOR PLAN)

- G.F. BUILT-UP = 14,409.0 sq.ft.
- F.F. BUILT-UP = 10,197.1 sq.ft.
- S.F. BUILT-UP = 10,197.1 sq.ft.
- TOTAL BUILT-UP AREA = 34,803.2 sq.ft.

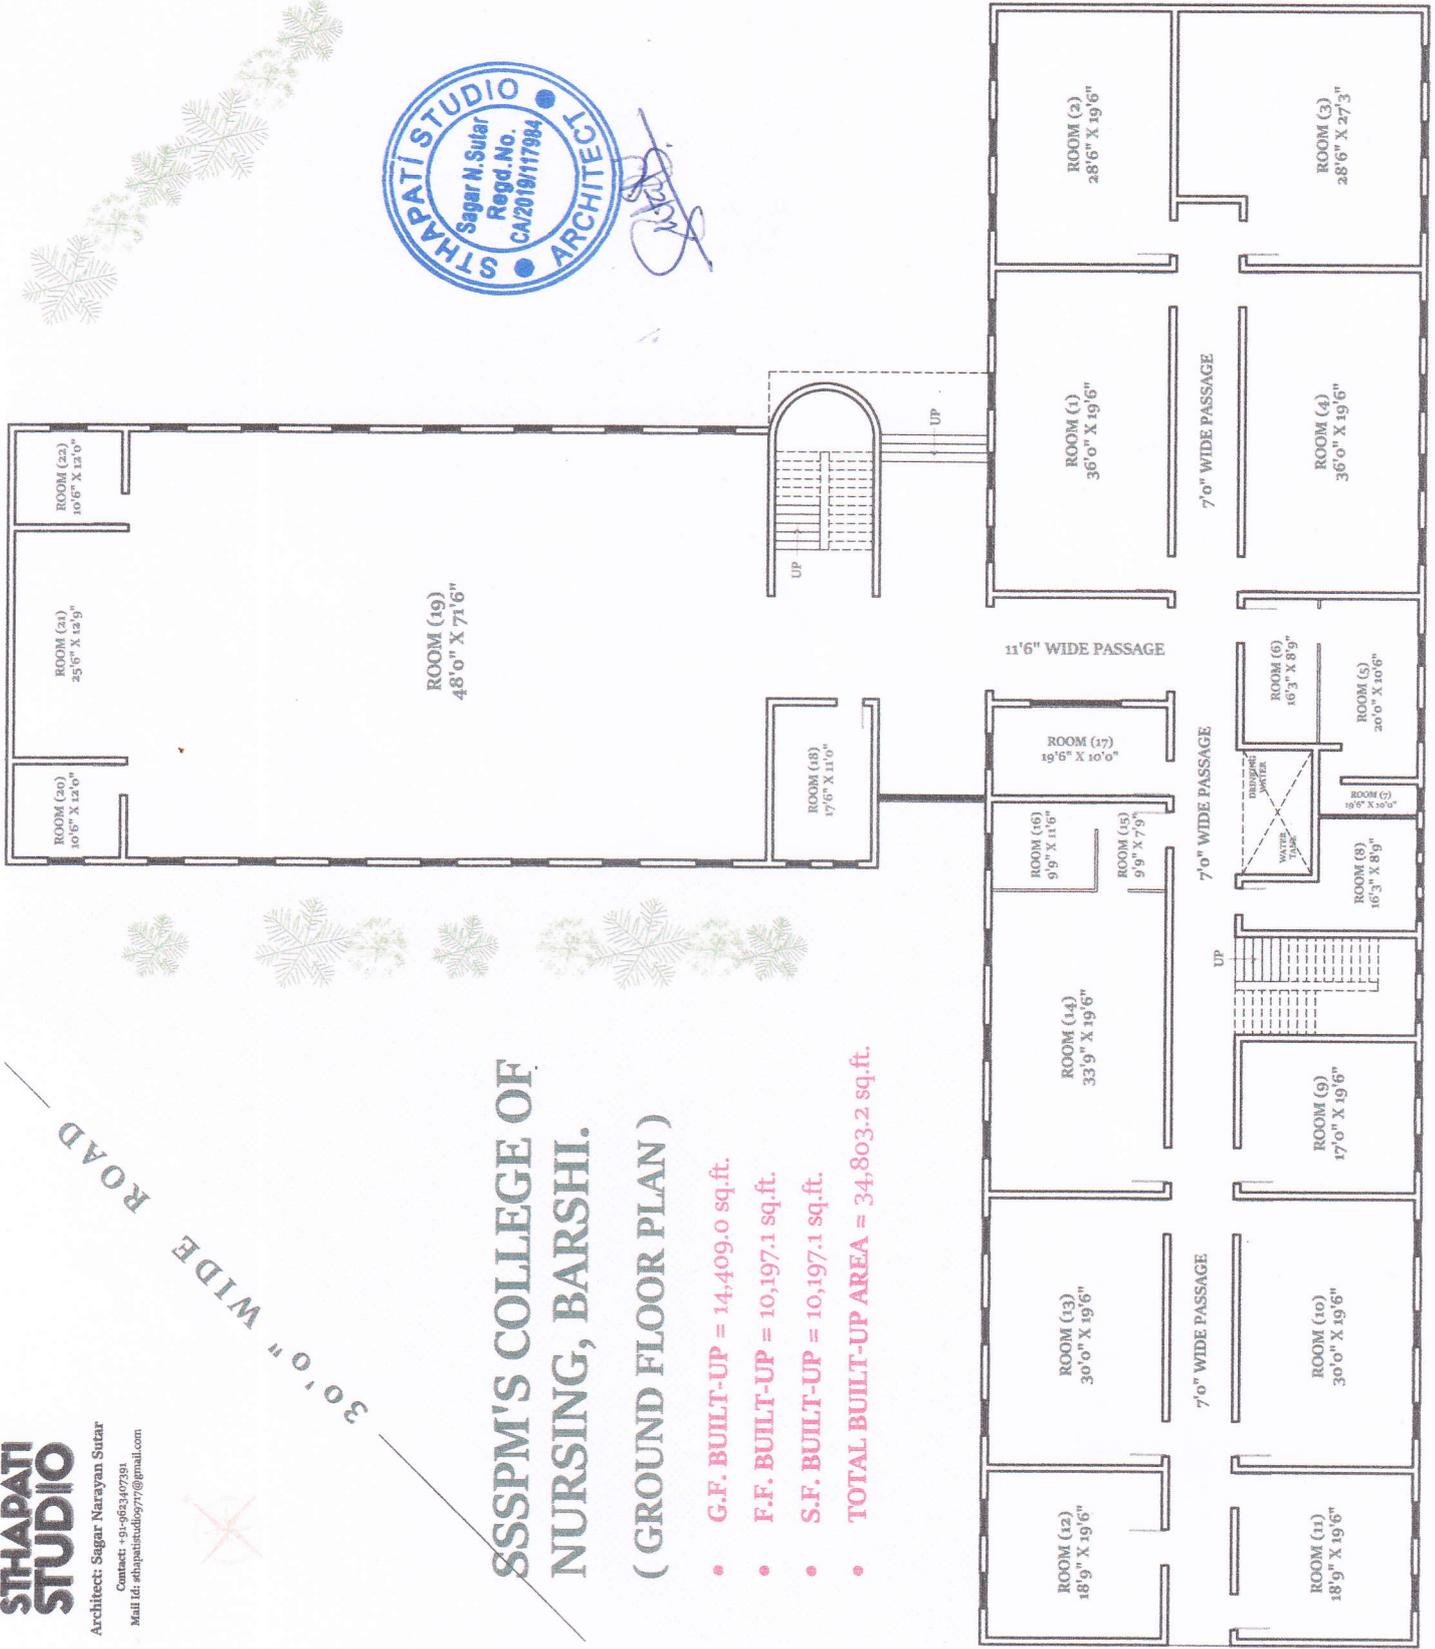

**STHAPATI
STUDIO**


Architect: Sagar Narayan Sutar
Contact: +91-9823407291
Mail Id: sthapati.studio977@gmail.com

30'0" WIDE ROAD

SSSPM'S COLLEGE OF NURSING, BARSHI.

(FIRST FLOOR PLAN)

- G.F. BUILT-UP = 14,409.0 sq.ft.
- F.F. BUILT-UP = 10,197.1 sq.ft.
- S.F. BUILT-UP = 10,197.1 sq.ft.
- TOTAL BUILT-UP AREA = 34,803.2 sq.ft.

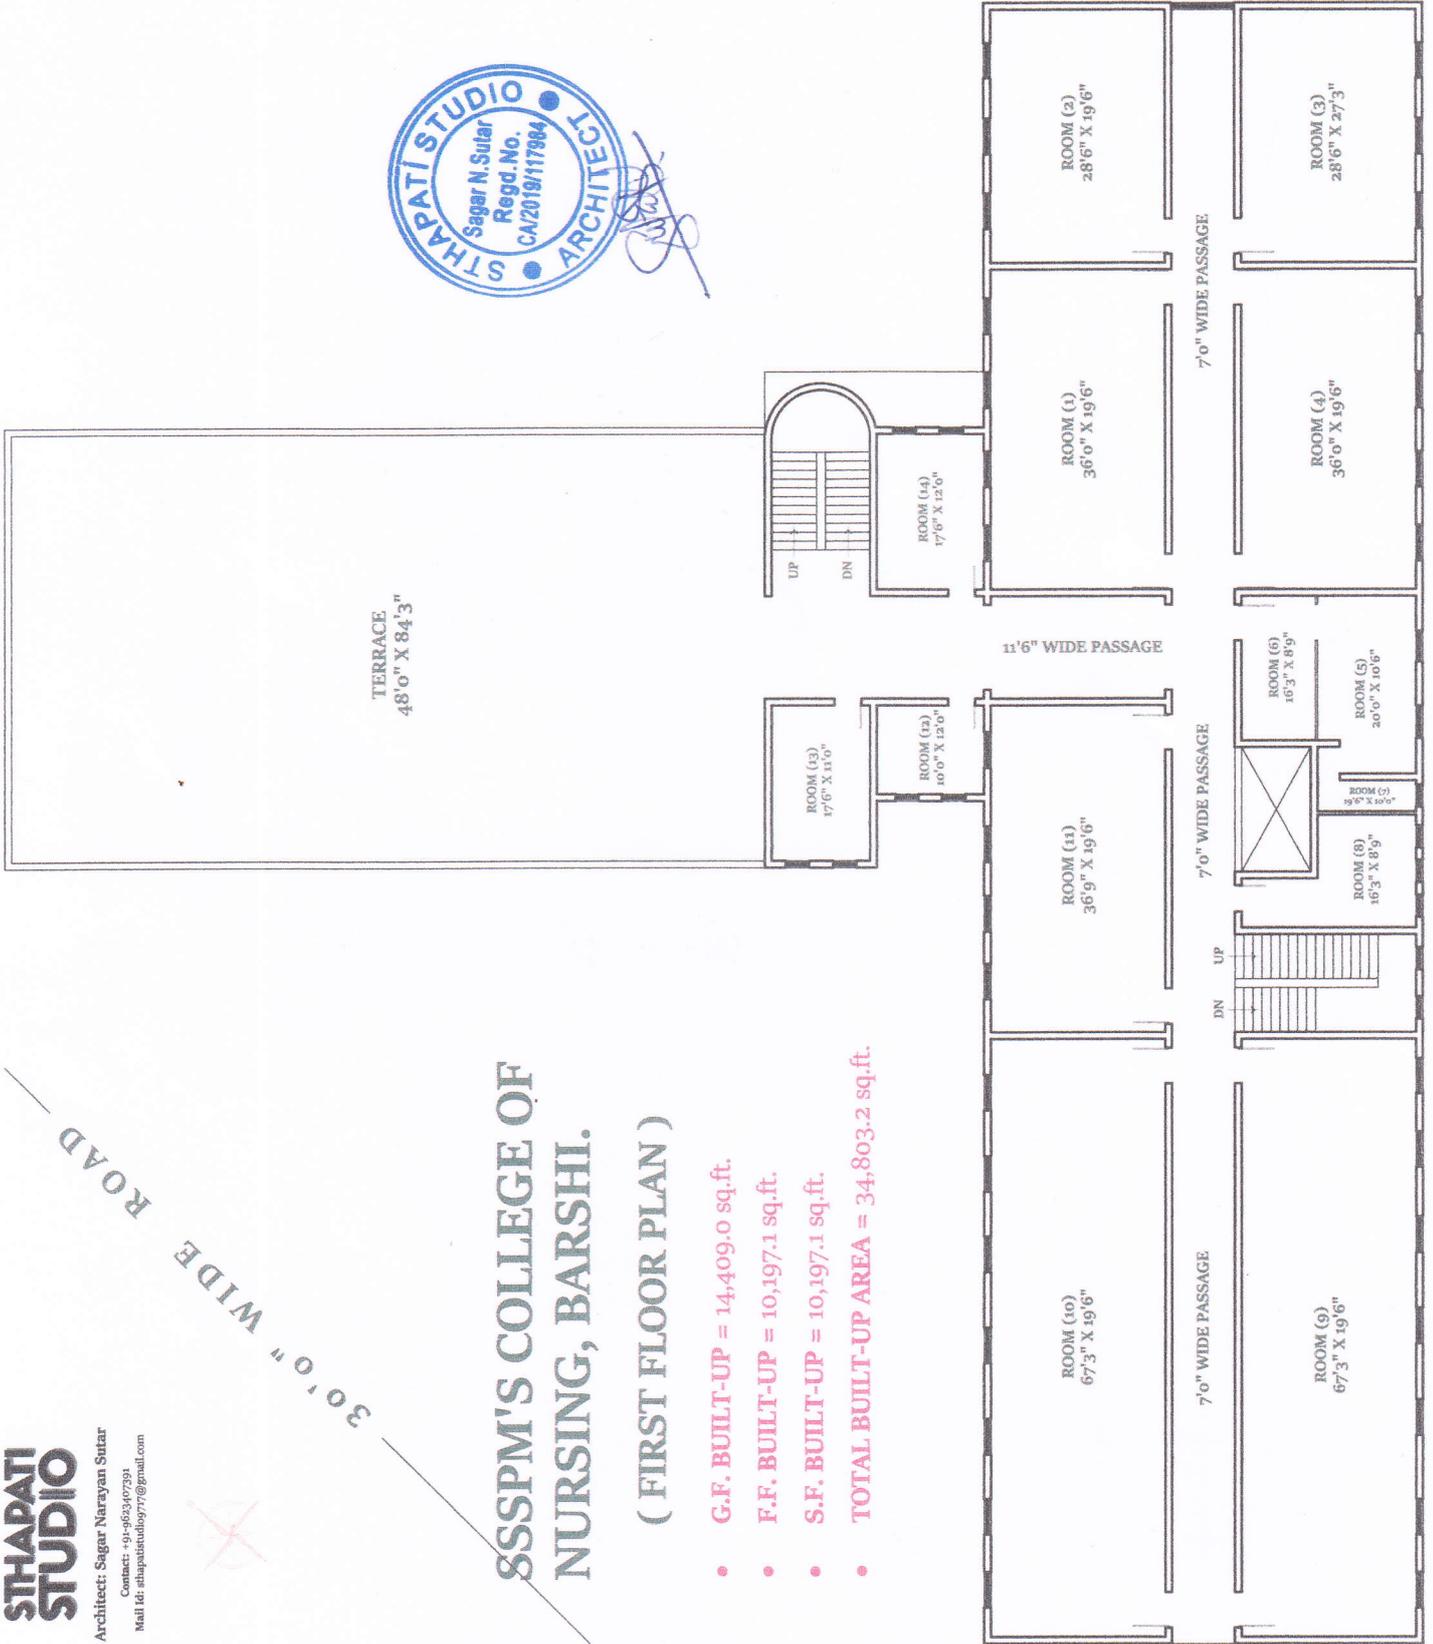

SHAPATI
STUDIO

Architect: Sagar Narayan Sutar
Contact: +91-9623107291
Mail Id: shapatistudio9779@gmail.com


30'0" WIDE ROAD



SSSPM'S COLLEGE OF NURSING, BARSHI.

(SECOND FLOOR PLAN)

- G.F. BUILT-UP = 14,409.0 sq.ft.
- F.F. BUILT-UP = 10,197.1 sq.ft.
- S.F. BUILT-UP = 10,197.1 sq.ft.
- TOTAL BUILT-UP AREA = 34,803.2 sq.ft.

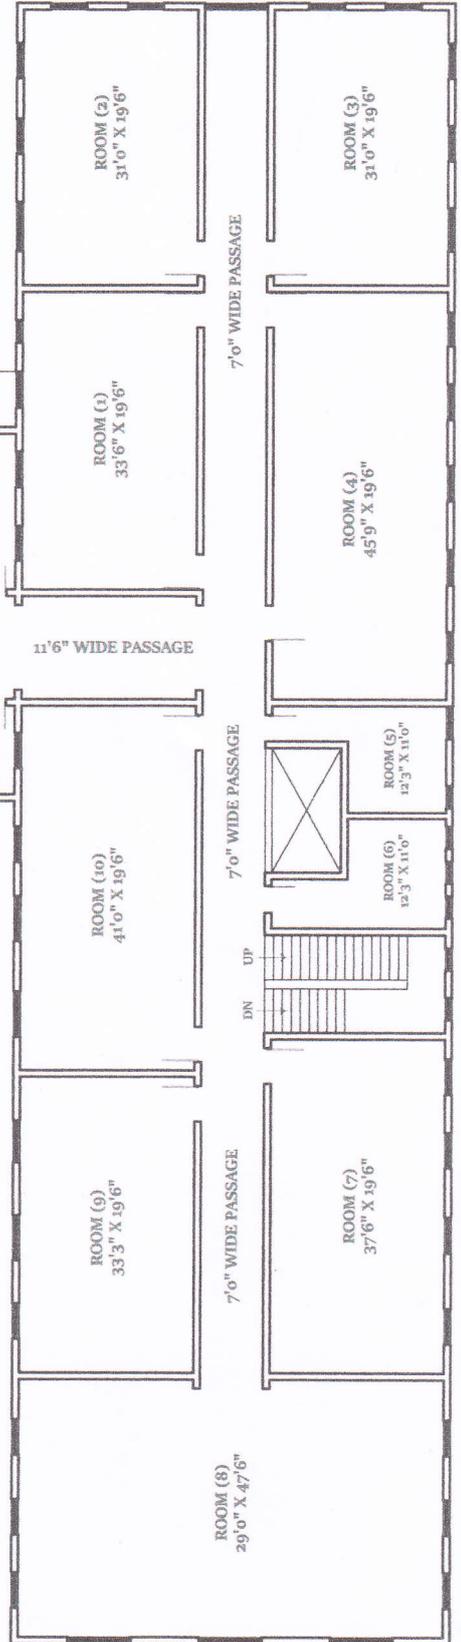

BUILDING COMPLETION CERTIFICATE

Name of Work : Construction for "SSSPM'S College of Nursing Barshi" building in C.S. No. 727 + G No. 719 at Barshi, Dist-Solapur

Owner : SHRI SHIVAJI SHIKSHAN PRASARAK
MANDAL, BARSHI, DIST-SOLAPUR

This is to certify that, the construction work of "SSSPM'S College of Nursing Barshi" building of Shri Shivaji Shikshan Prasarak Mandal Barshi in C.S. No. 727 + G No. 719 at Barshi, Dist-Solapur is completed as per approved plan. The total built-up area for SSSPM'S College of Nursing Barshi building is 34803.2 sq.ft.


MULE K.R.
D.C.E.
Civil Engineer &
Regd. Govt. Contractor